

E KOSSUTH ST

ANN ST

S 17TH ST

ALLEY



- OWNER UNIT
- RENTAL APARTMENT - 1 BDRM
- RENTAL APARTMENT - 1 BDRM
- RENTAL APARTMENT - STUDIO
- GREEN SPACE
- LOBBY/ MAILROOM

LEVEL 1 FLOOR PLAN

ENTREPRENEURIAL HOUSING - 17TH AND KOSSUTH

SCALE: As indicated

A101

ISSUE DATE : 02.26.2019
PRELIMINARY: NOT FOR CONSTRUCTION



E KOSSUTH ST

ANN ST

S 17TH ST

ALLEY



- OWNER UNIT
- RENTAL APARTMENT - 1 BDRM
- RENTAL APARTMENT - 1 BDRM
- RENTAL APARTMENT - STUDIO
- GREEN SPACE
- LOBBY/ MAILROOM

LEVEL 2 FLOOR PLAN

ENTREPRENEURIAL HOUSING - 17TH AND KOSSUTH

SCALE: As indicated

A102

ISSUE DATE : 02.26.2019
PRELIMINARY: NOT FOR CONSTRUCTION




E KOSSUTH ST

ANN ST

S 17TH ST

ALLEY

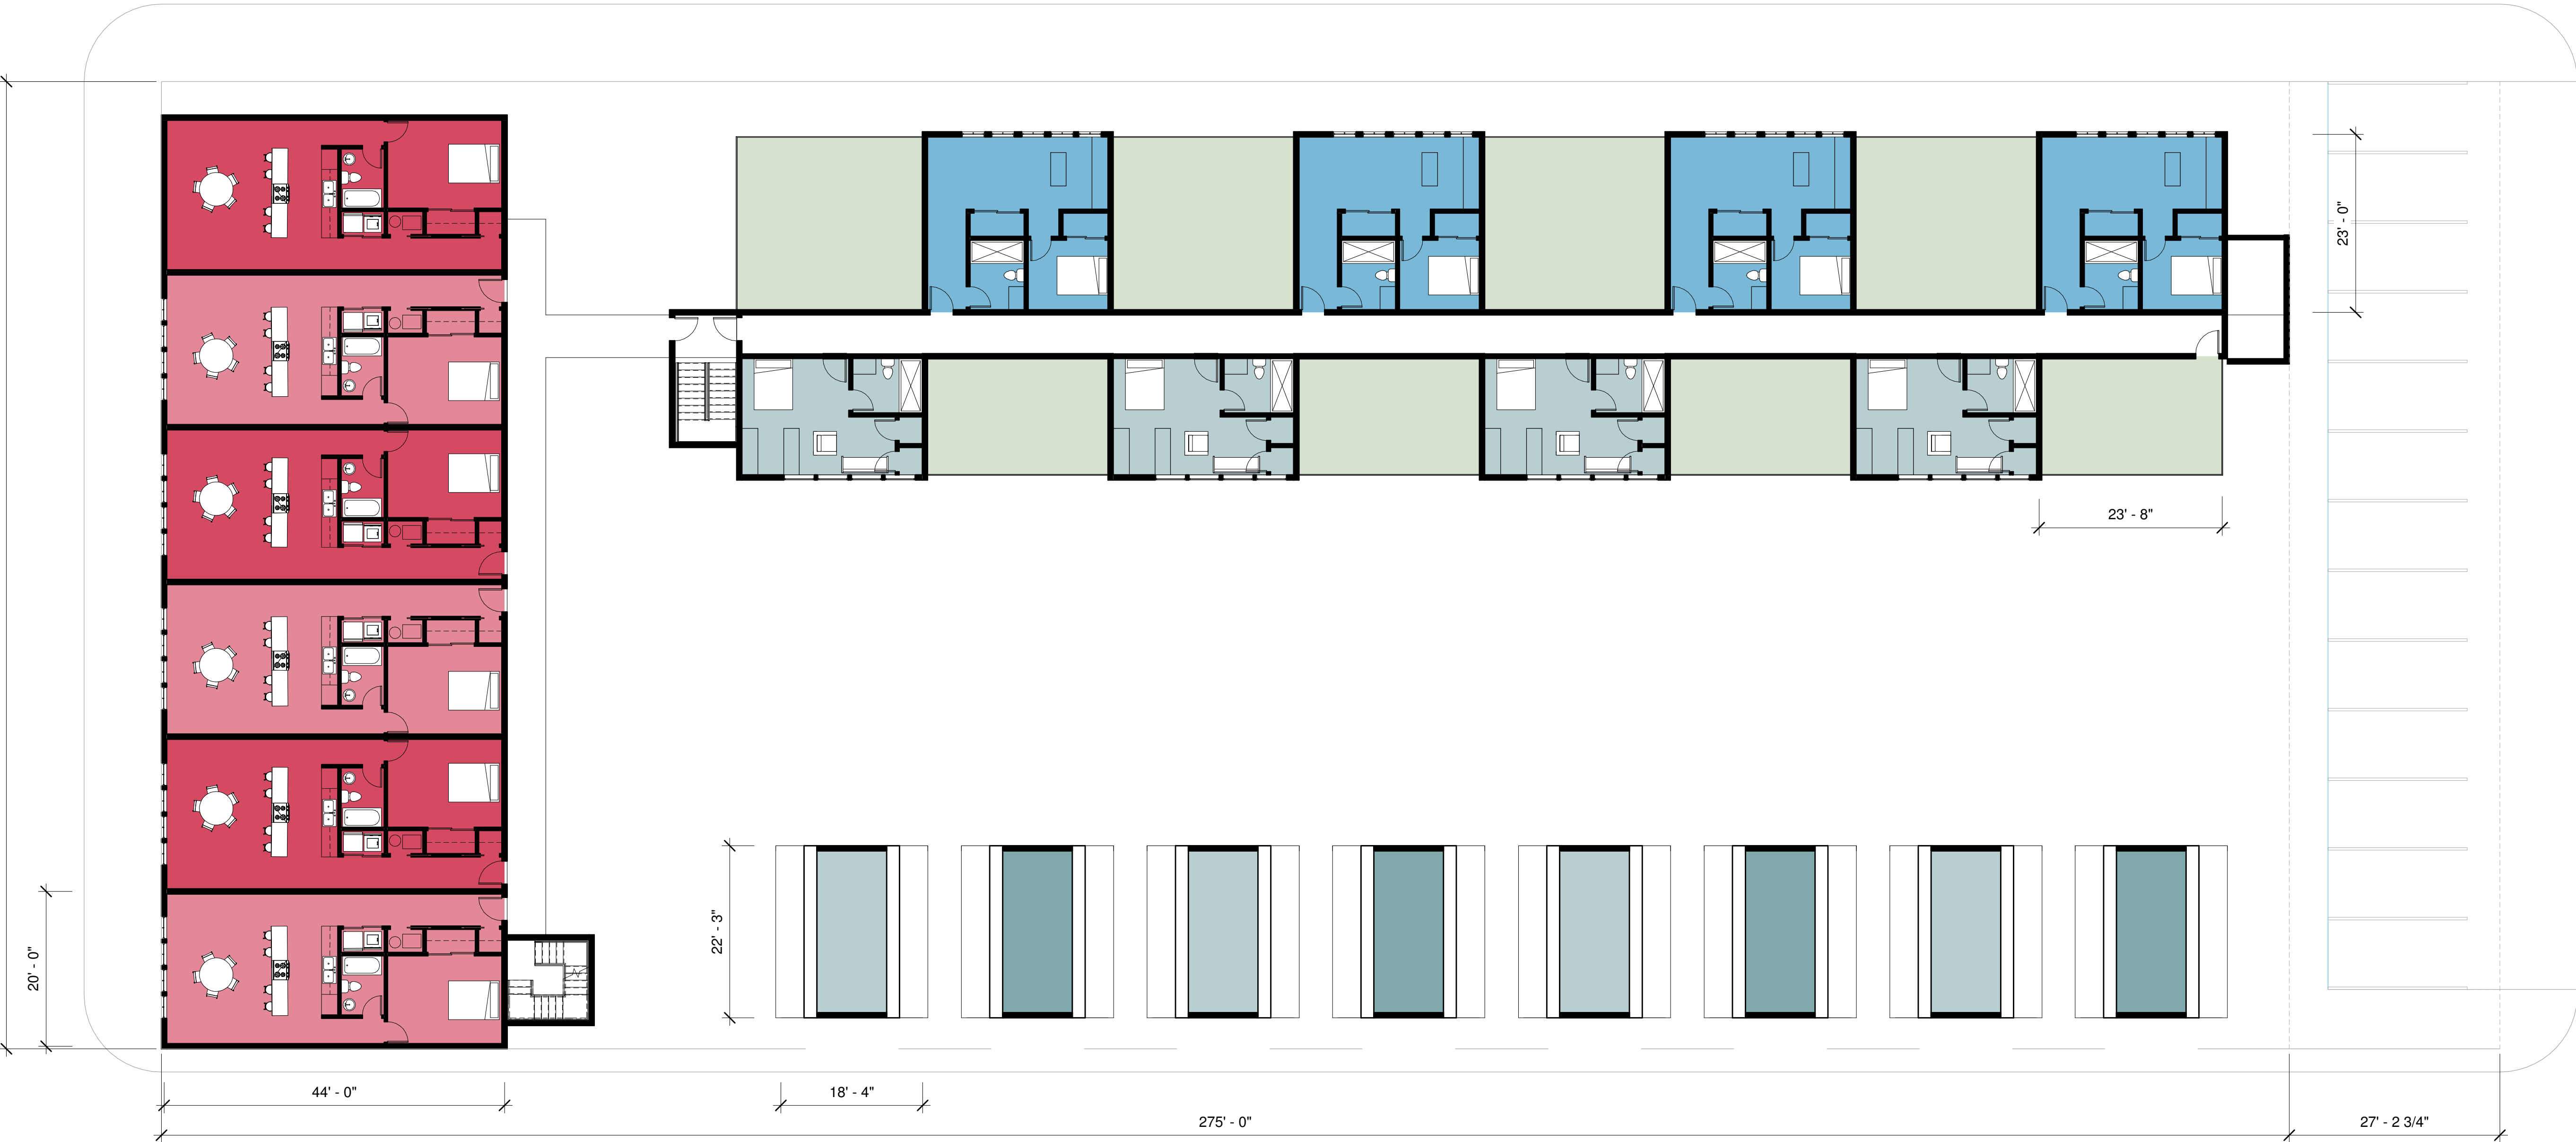

- OWNER UNIT
- RENTAL APARTMENT - 1 BDRM
- RENTAL APARTMENT - 1 BDRM
- RENTAL APARTMENT - STUDIO
- GREEN SPACE
- LOBBY/ MAILROOM

LEVEL 3 FLOOR PLAN


ENTREPRENEURIAL HOUSING - 17TH AND KOSSUTH

SCALE: As indicated


A103

ISSUE DATE : 02.26.2019
PRELIMINARY: NOT FOR CONSTRUCTION




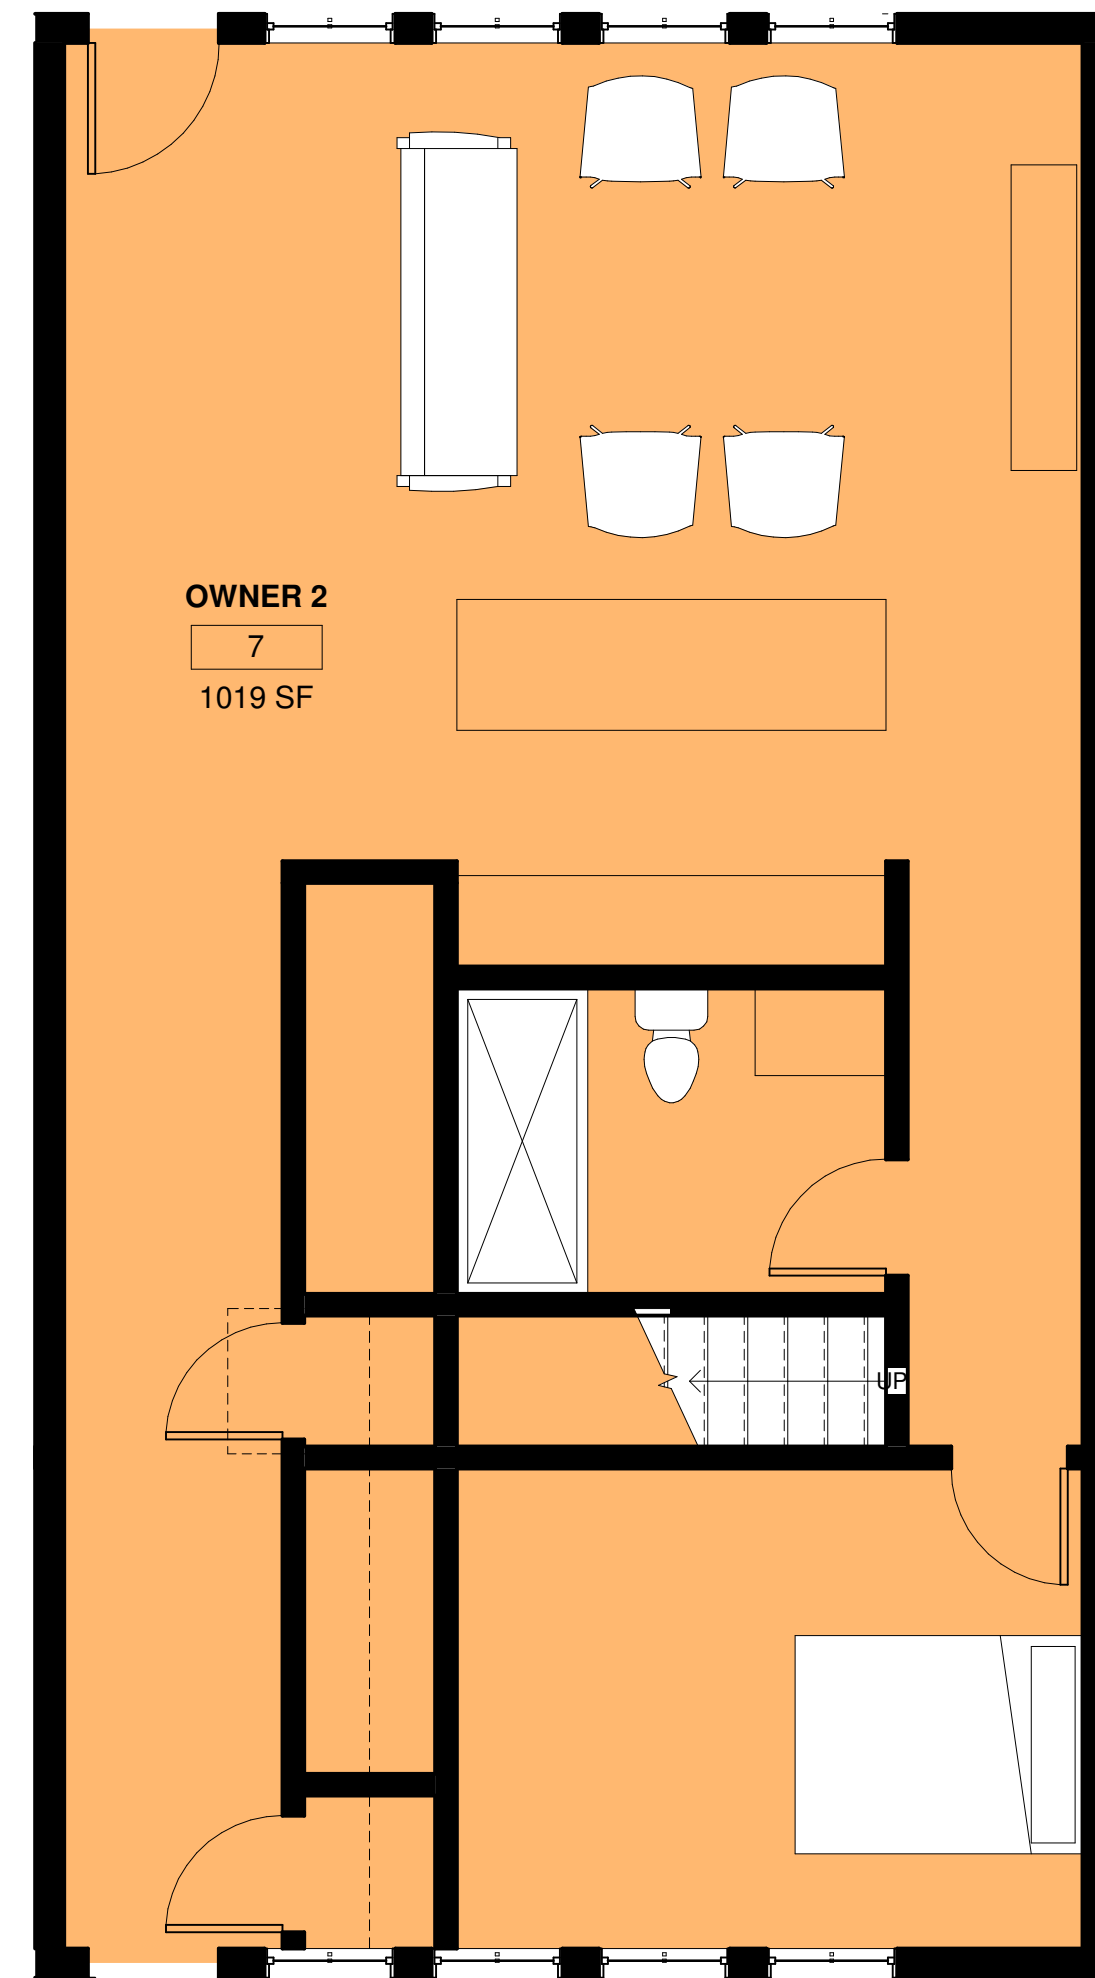

OWNER UNIT
2 BEDROOMS (LEVEL 1 & 2)
LEVEL 1 (1020 SF)
LEVEL 2 (340 SF)
TOTAL 1360 SF

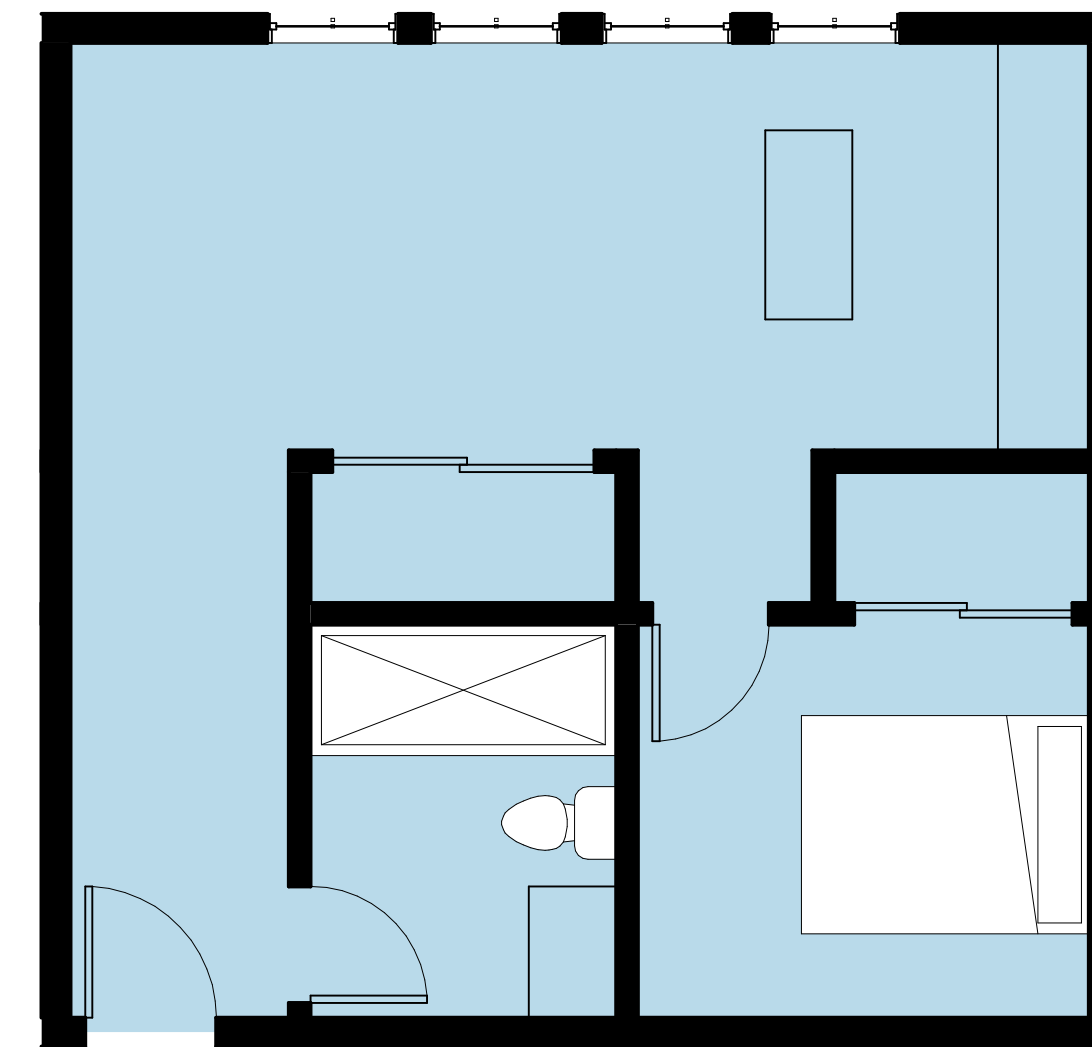

RENTAL UNIT
1 BEDROOM (LEVEL 2)
LEVEL 2 (520 SF)

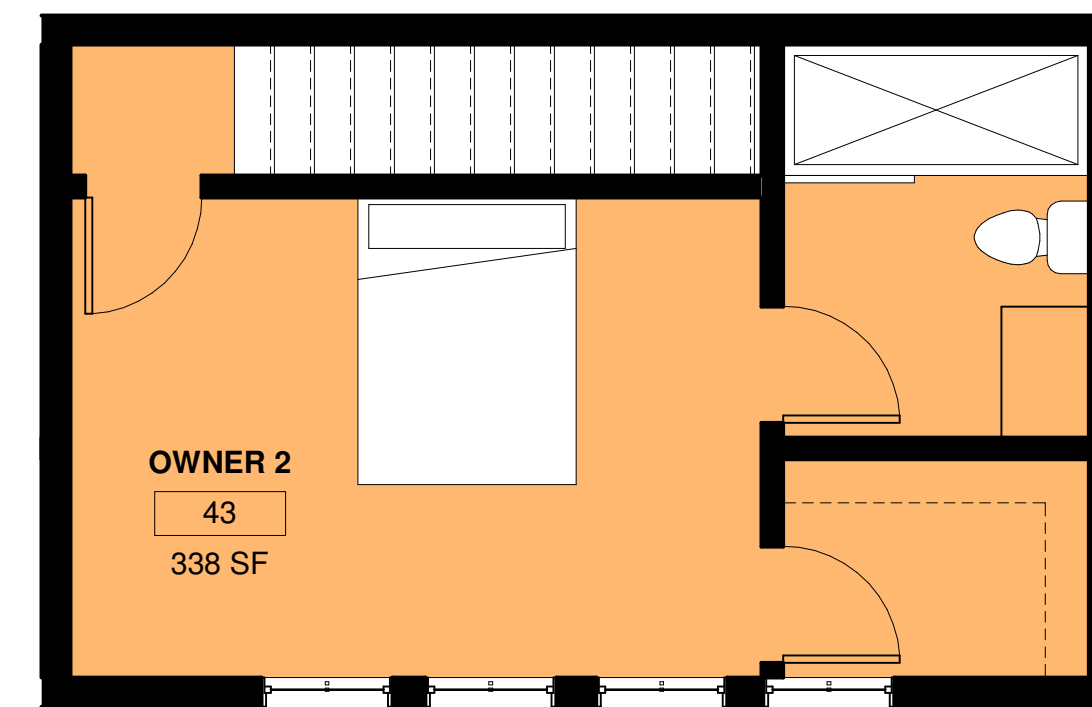

OWNER UNIT
2 BEDROOMS (LEVEL 1 & 2)
LEVEL 1 (1020 SF)
LEVEL 2 (340 SF)
TOTAL 1360 SF

UNIT TYPES - LEVEL 1 & 2


ENTREPRENEURIAL HOUSING - 17TH AND KOSSUTH

SCALE: 1/4" = 1'-0"


A201

ISSUE DATE : 02.26.2019
PRELIMINARY: NOT FOR CONSTRUCTION


JB
AD

 

TERRACE
520 SF

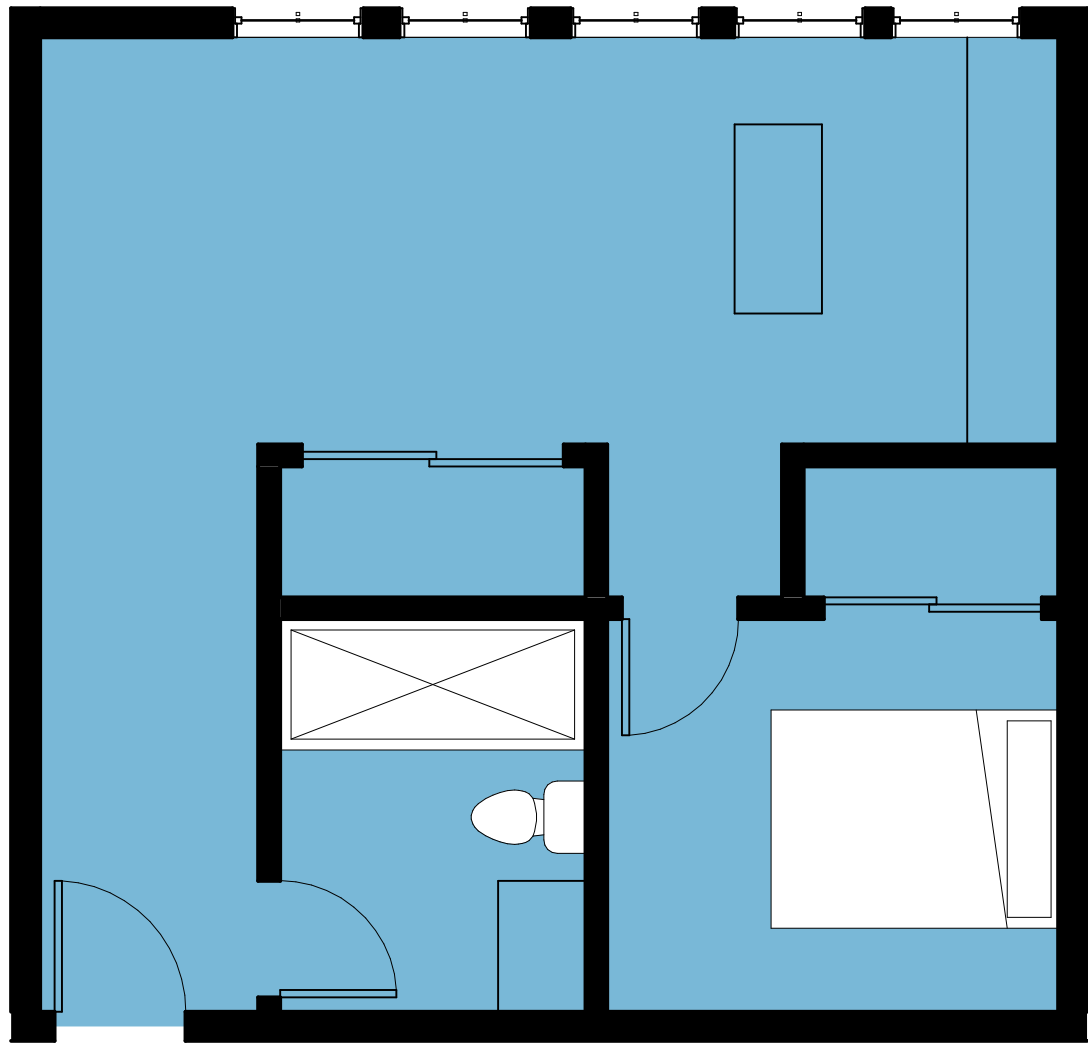

RENTAL UNIT
1 BEDROOM (LEVEL 3)
LEVEL 3 (520 SF)

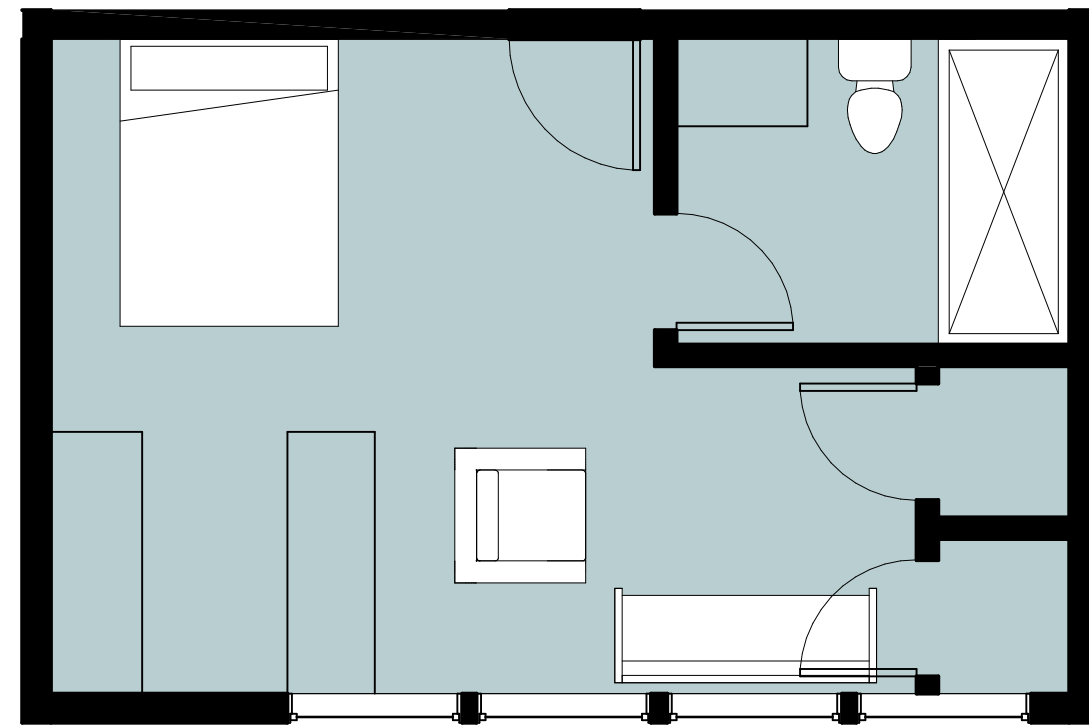

RENTAL UNIT
STUDIO (LEVEL 3)
LEVEL 3 (350 SF)



TERRACE
350 SF

UNIT TYPES - LEVEL 3


ENTREPRENEURIAL HOUSING - 17TH AND KOSSUTH

SCALE: 1/4" = 1'-0"


A202

ISSUE DATE : 02.26.2019
PRELIMINARY: NOT FOR CONSTRUCTION



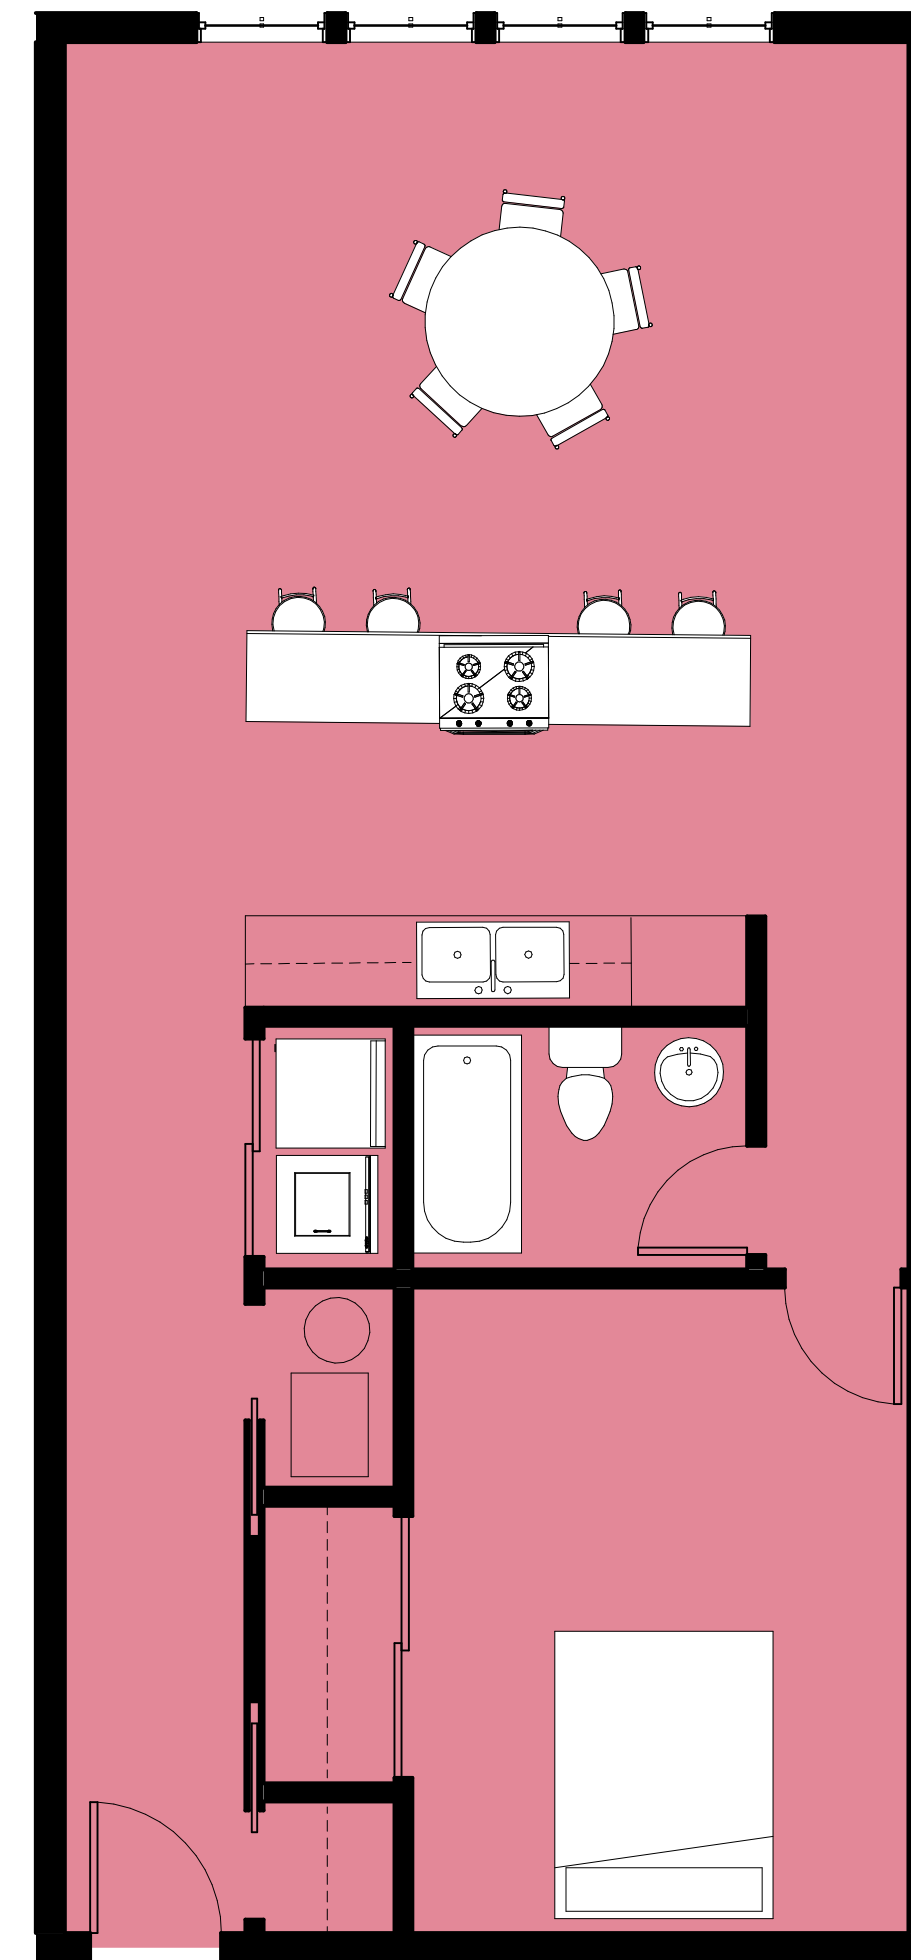

RENTAL UNIT
1 BEDROOM APARTMENT
(LEVELS 1,2,3)
840 SF

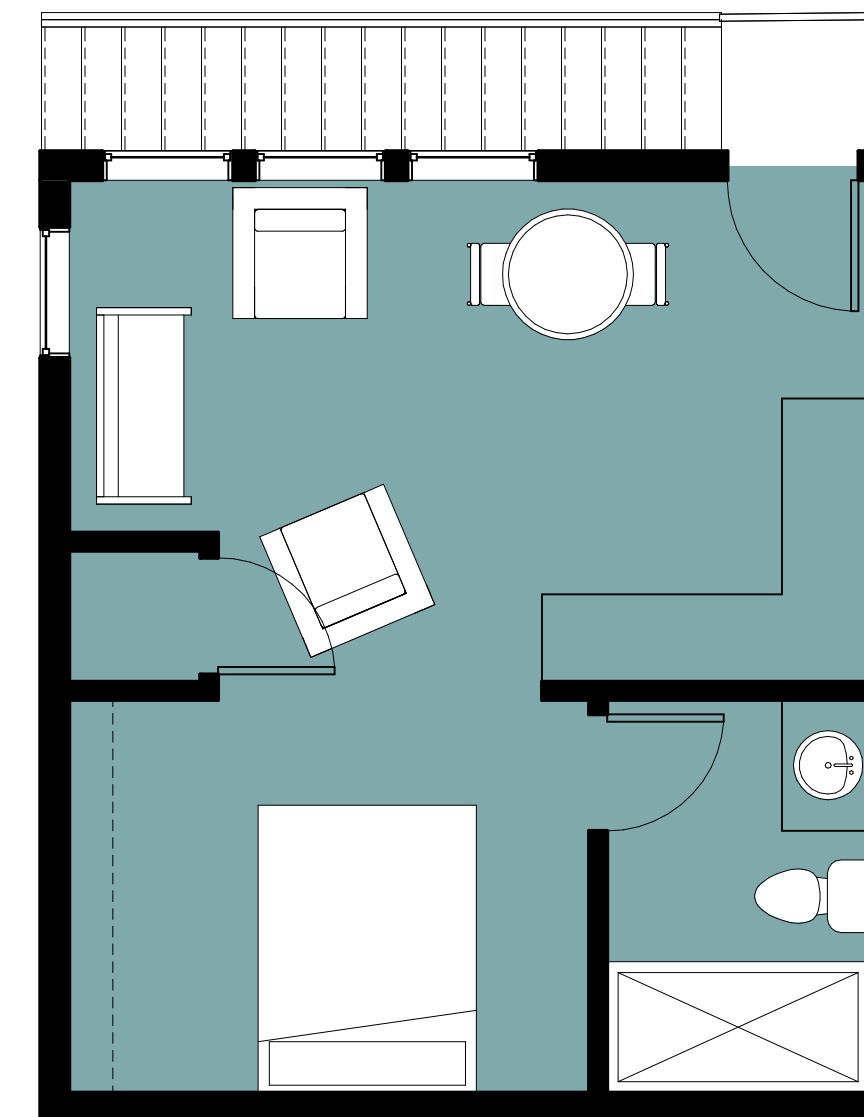

RENTAL UNIT
GARAGE STUDIO
380 SF

UNIT TYPES - APT AND GARAGE STUDIO

ENTREPRENEURIAL HOUSING - 17TH AND KOSSUTH

SCALE: 1/4" = 1'-0"

A203

ISSUE DATE : 02.26.2019
PRELIMINARY: NOT FOR CONSTRUCTION

JB
AD